



PLAN

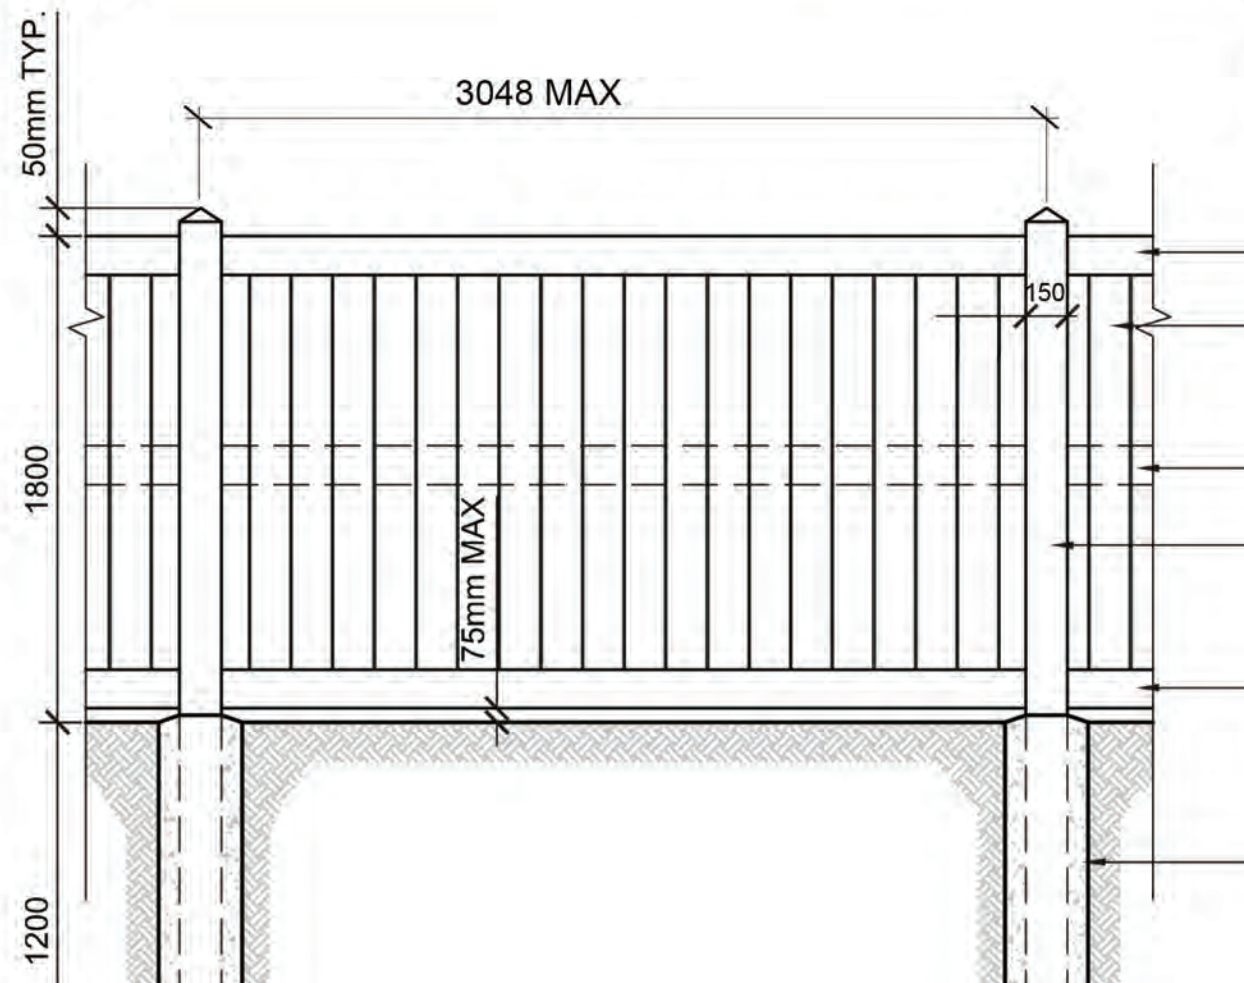

NOTES:


- FENCES INCLUDING THE CONCRETE PILE MUST BE CONSTRUCTED WHOLLY WITHIN PRIVATE PROPERTY.
- FENCES ON PRIVATE PROPERTY SHALL REQUIRE A MINIMUM OF PRESSURE TREATED POSTS AND BOTTOM RAILS. FENCES ON CITY PROPERTY SHALL REQUIRE ALL WOOD MEMBERS TO BE PRESSURE TREATED OR APPROVED EQUAL. ALL WOOD MEMBERS ABOVE GROUND TO BE NON-INCISED.
- ALL NAILS TO BE 60mm SPIRAL GALVANIZED. USE AS REQUIRED TO ENSURE SECURE ASSEMBLY.
- WOOD USED MAY BE LODGEPOLE PINE, FIR, HEMLOCK OR SPRUCE, DEPENDANT ON AVAILABILITY AT TIME OF CONSTRUCTION.
- ALL STAIN TO BE AS PER LANDSCAPE ARCHITECT. APPLY 2 COATS AS PER MANUFACTURERS SPECIFICATIONS. COLOUR TO BE DETERMINED BY LANDSCAPE ARCHITECT. STAIN BOARDS ALL FOUR SIDES PRIOR TO CONSTRUCTION.
- PRESSURE TREATED POSTS TO BE TREATED WITH A SOLUTION OF PENTACHLOROPHENOL AND PETROLEUM TO CSA-080.
- PROPERTY LINE OFFSET DIRECTION VARIES. REFER TO PLAN.
- ALL DIMENSIONS IN MILLIMETERS.

- 38mm x 140mm TOP RAIL
- 25mm x 150mm THICK ROUGH SAWN BOARDS - GAP TO BE Ø OF ONE NAIL
- 38mm x 140mm MIDRAIL
- 150mm x 150mm PRESSURE TREATED POST
- 38mm x 140mm BOTTOM RAIL. SET 50mm FROM FINISHED GRADE
- 30MPa 300mm Ø CONCRETE PILE

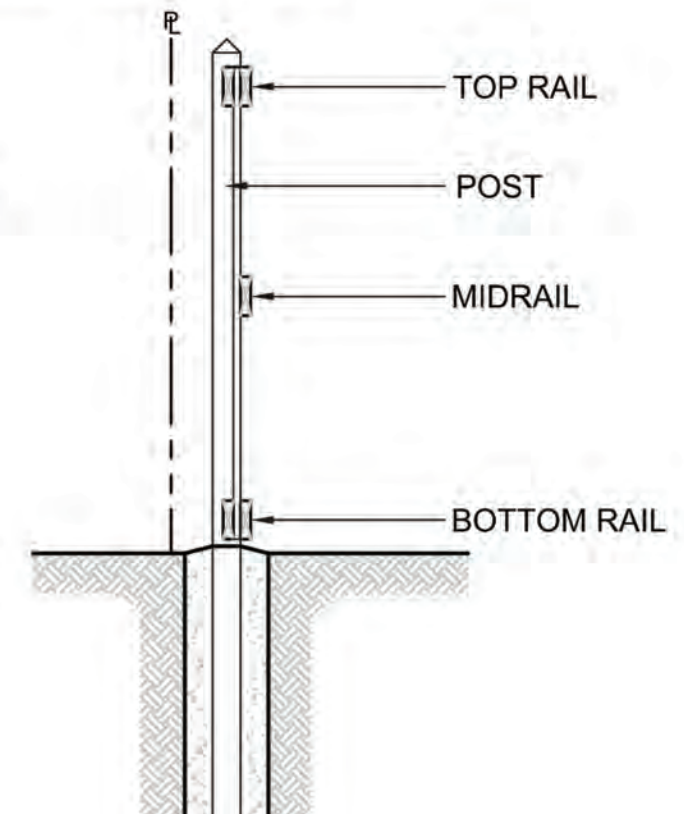

COLOUR:  
Autumn Sand by Cloverdale Paints

**WOOD SCREEN FENCE DETAIL**  
SCALE:NTS

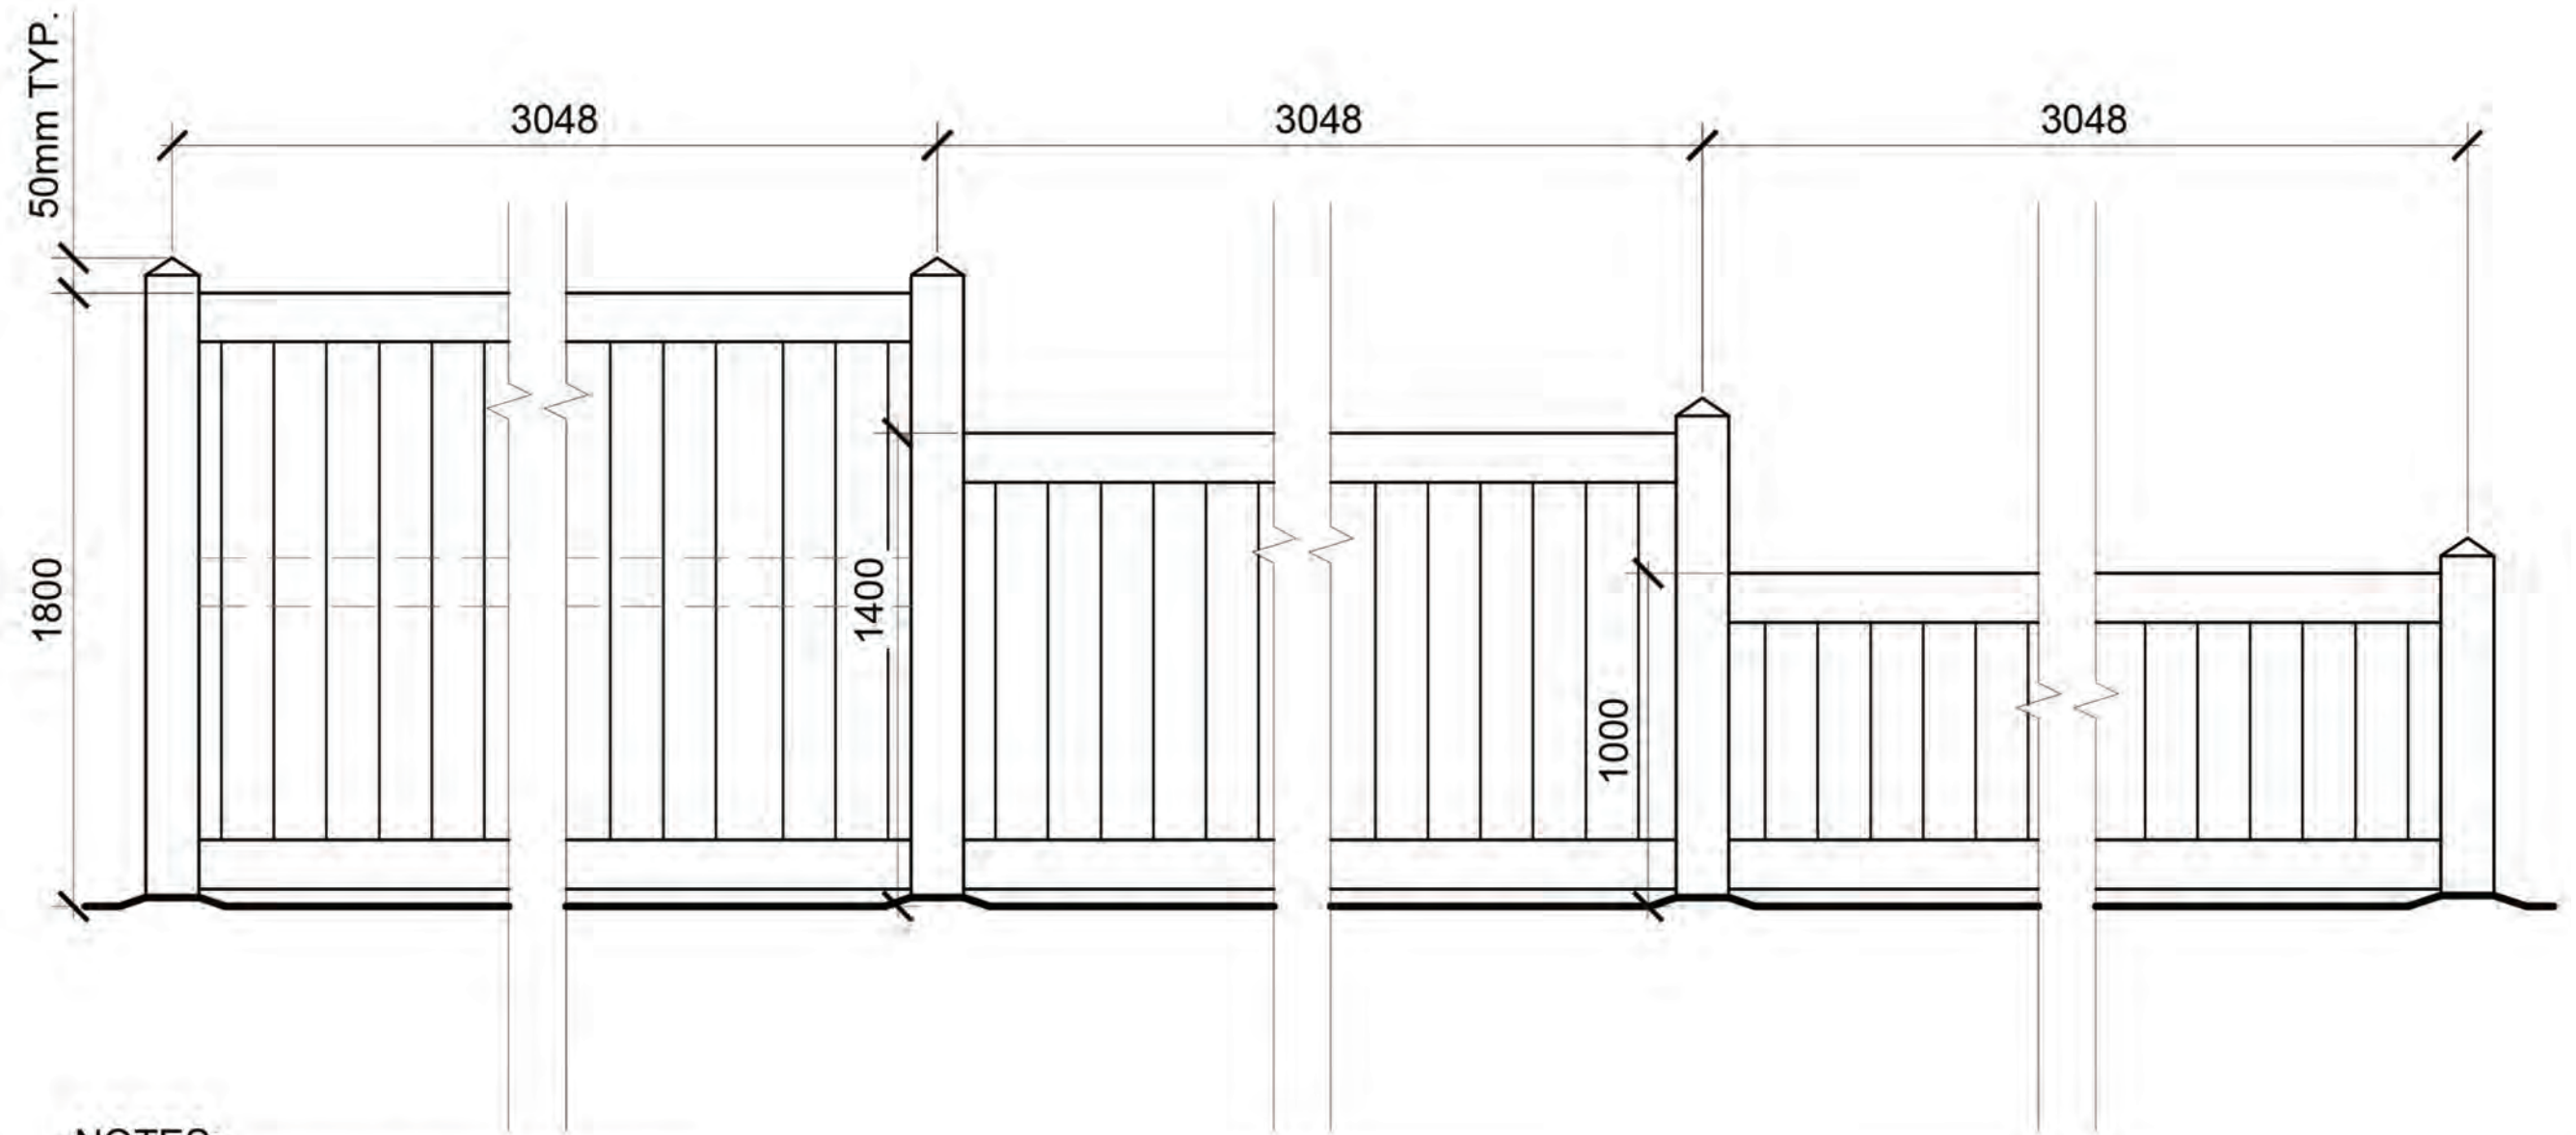


**NOTES:**

- ALL DIMENSIONS IN MILLIMETERS
- TO BE CONSISTENT WITH TYPICAL WOOD SCREEN FENCE





**COLOUR:**  
Autumn Sand by Cloverdale Paints

**FRONT YARD STEPDOWN WOOD SCREEN FENCE DETAIL**  
SCALE:NTS

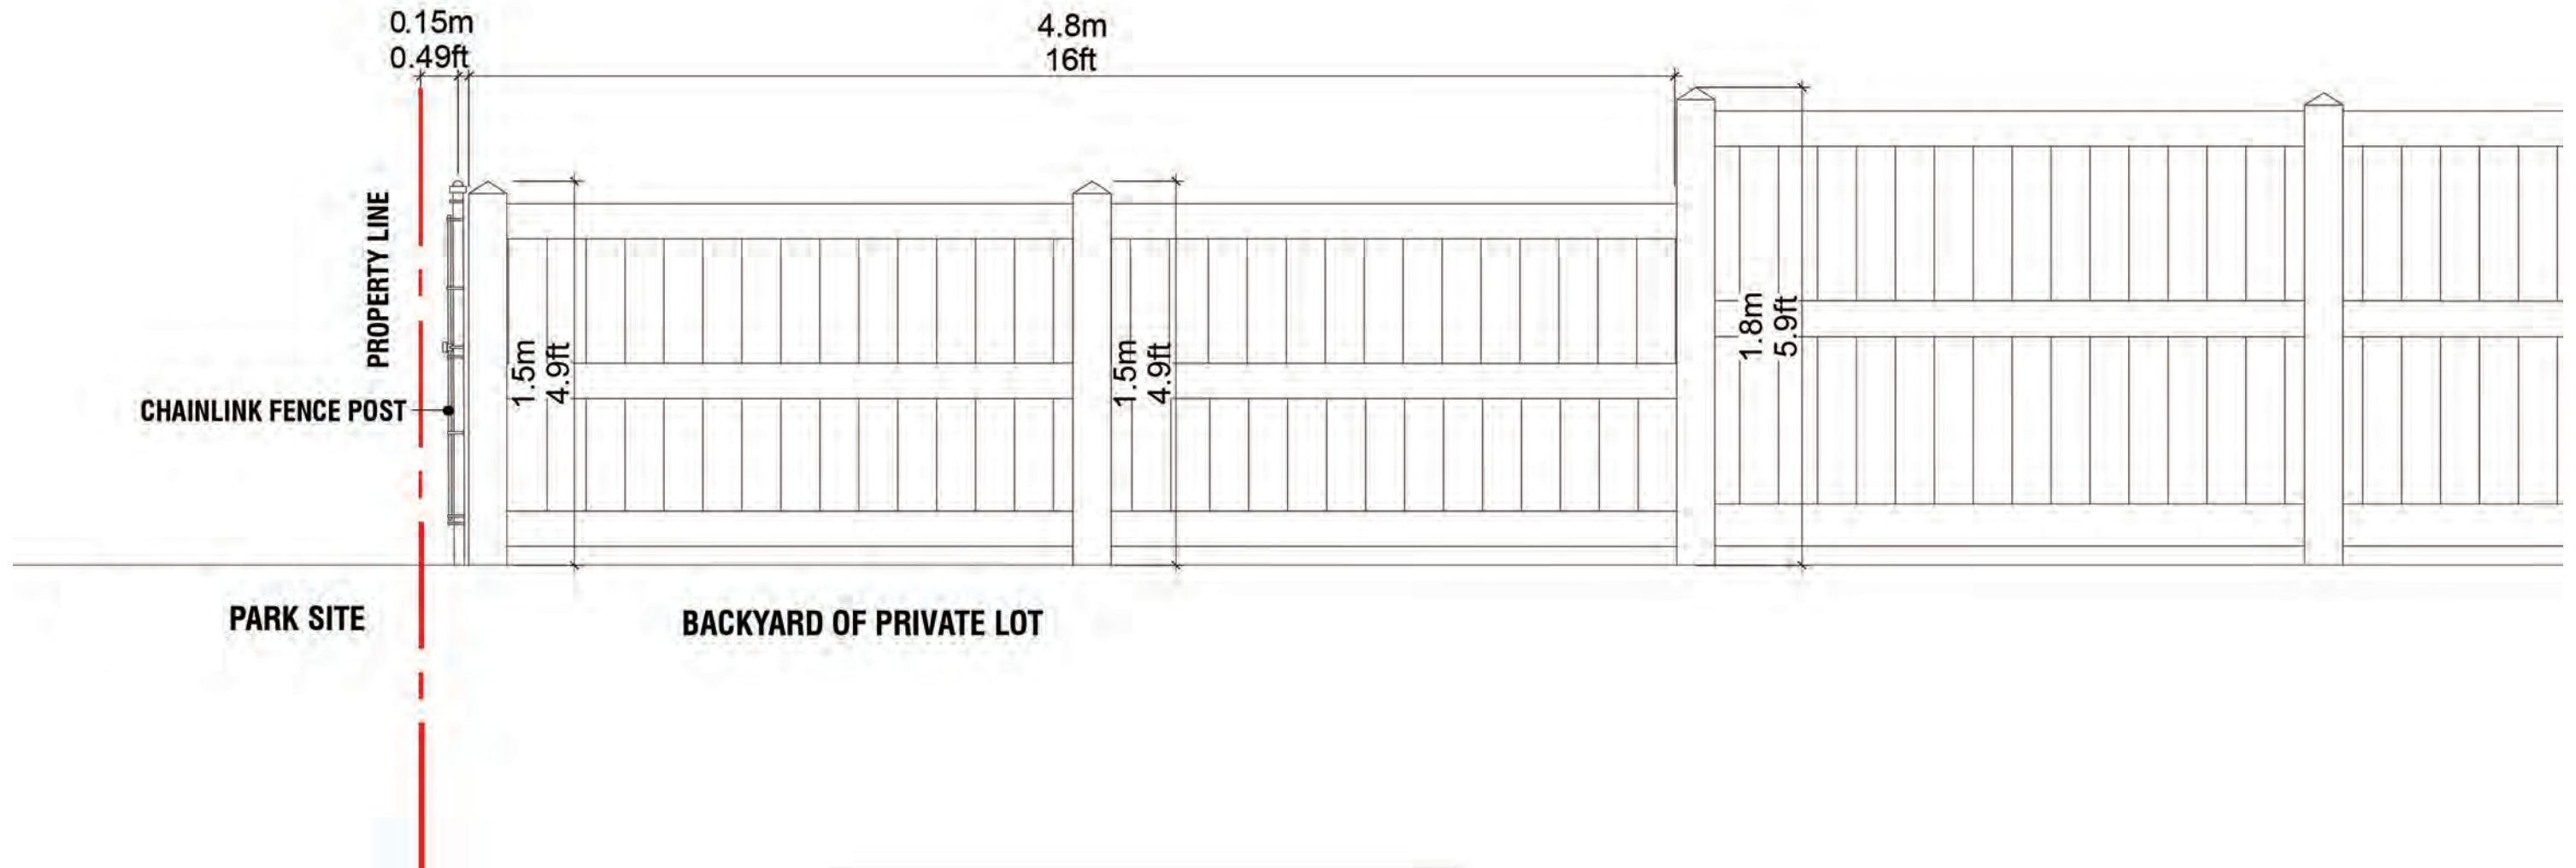

COLOUR:  
Autumn Sand by Cloverdale Paints

**REAR YARD WOODSCREEN STEPDOWN FENCE DETAIL FOR PARK BACKING LOTS**  
SCALE:NTS

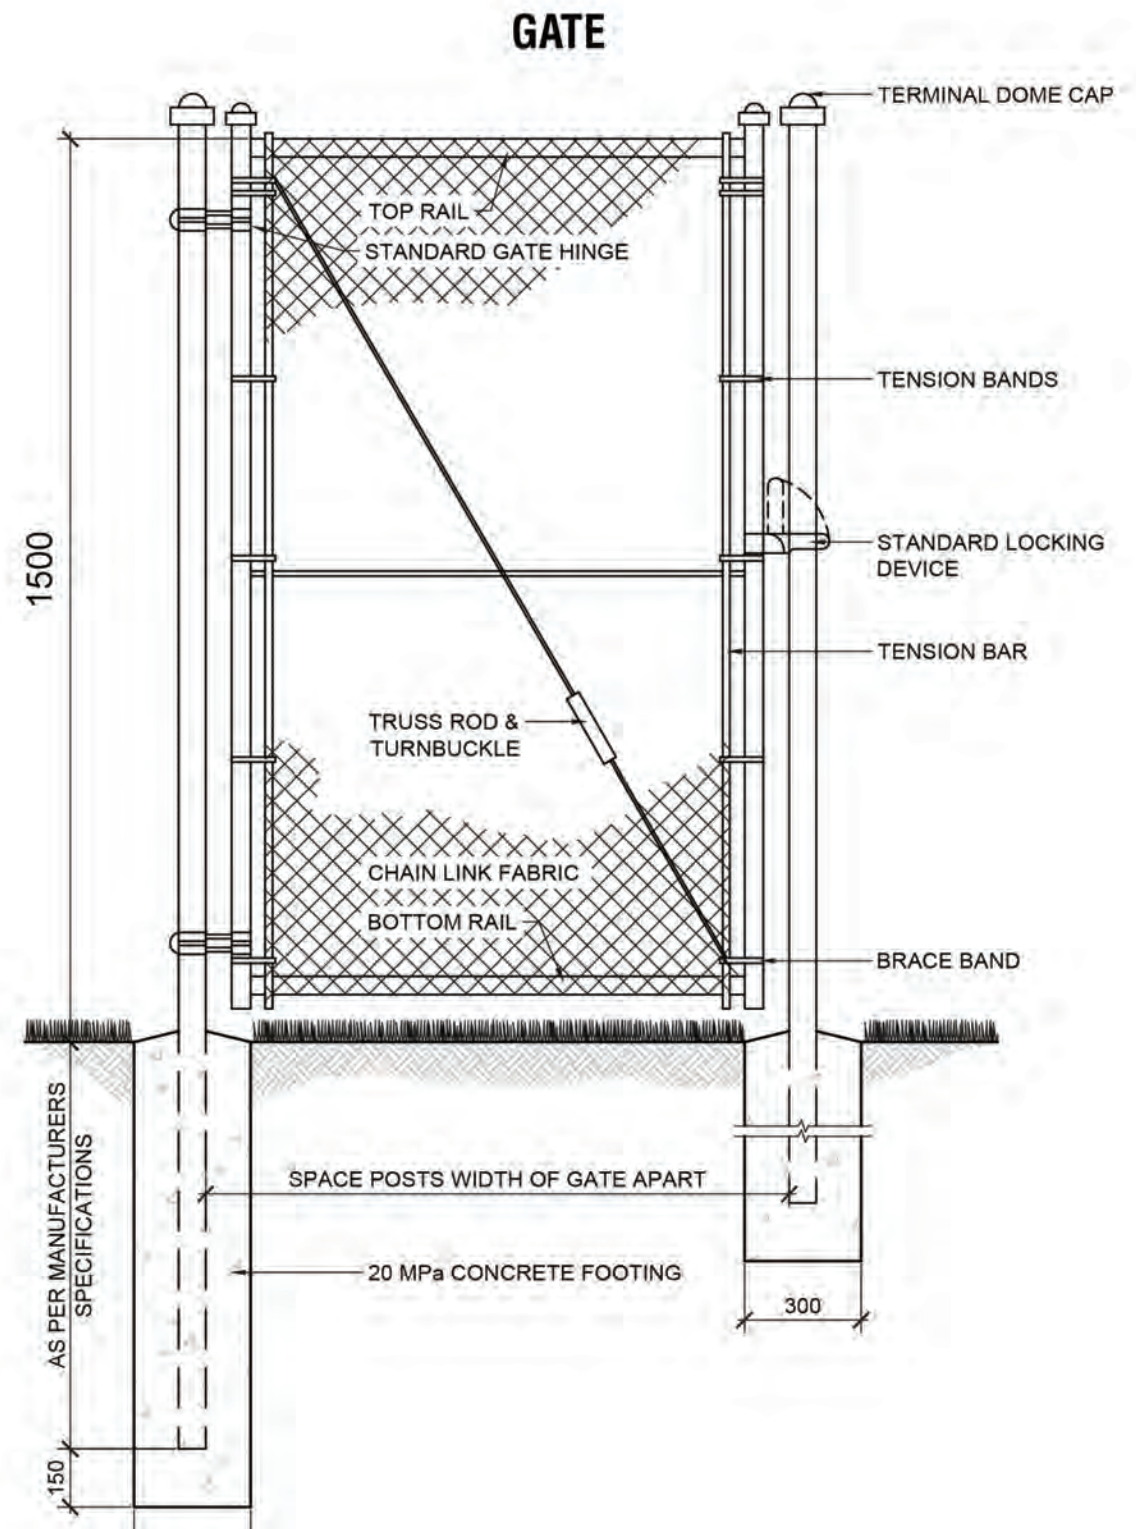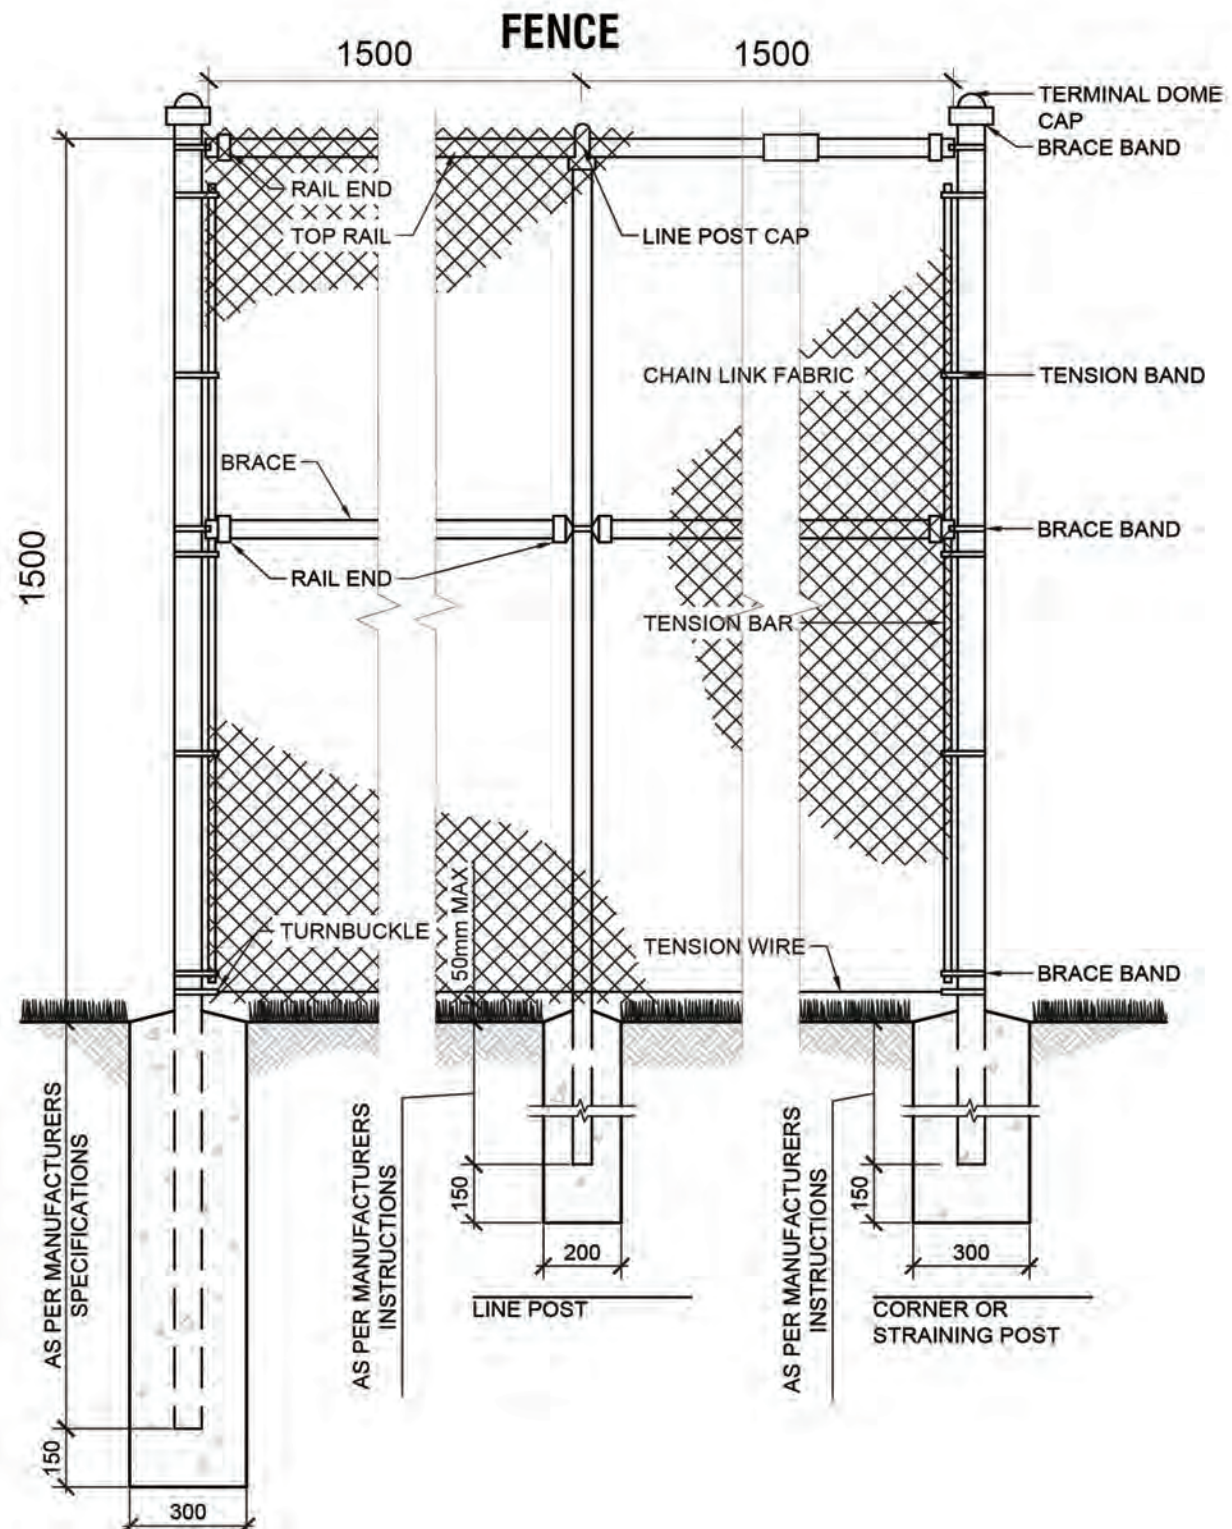

COLOUR:  
BLACK

**CHAINLINK FENCE DETAIL**  
SCALE:NTS